



Utskrift fra Norkart AS kartklient

Dato: 16.08.2019


Målestokk: 1:500

Koordinatsystem: UTM 32N

D1



E8

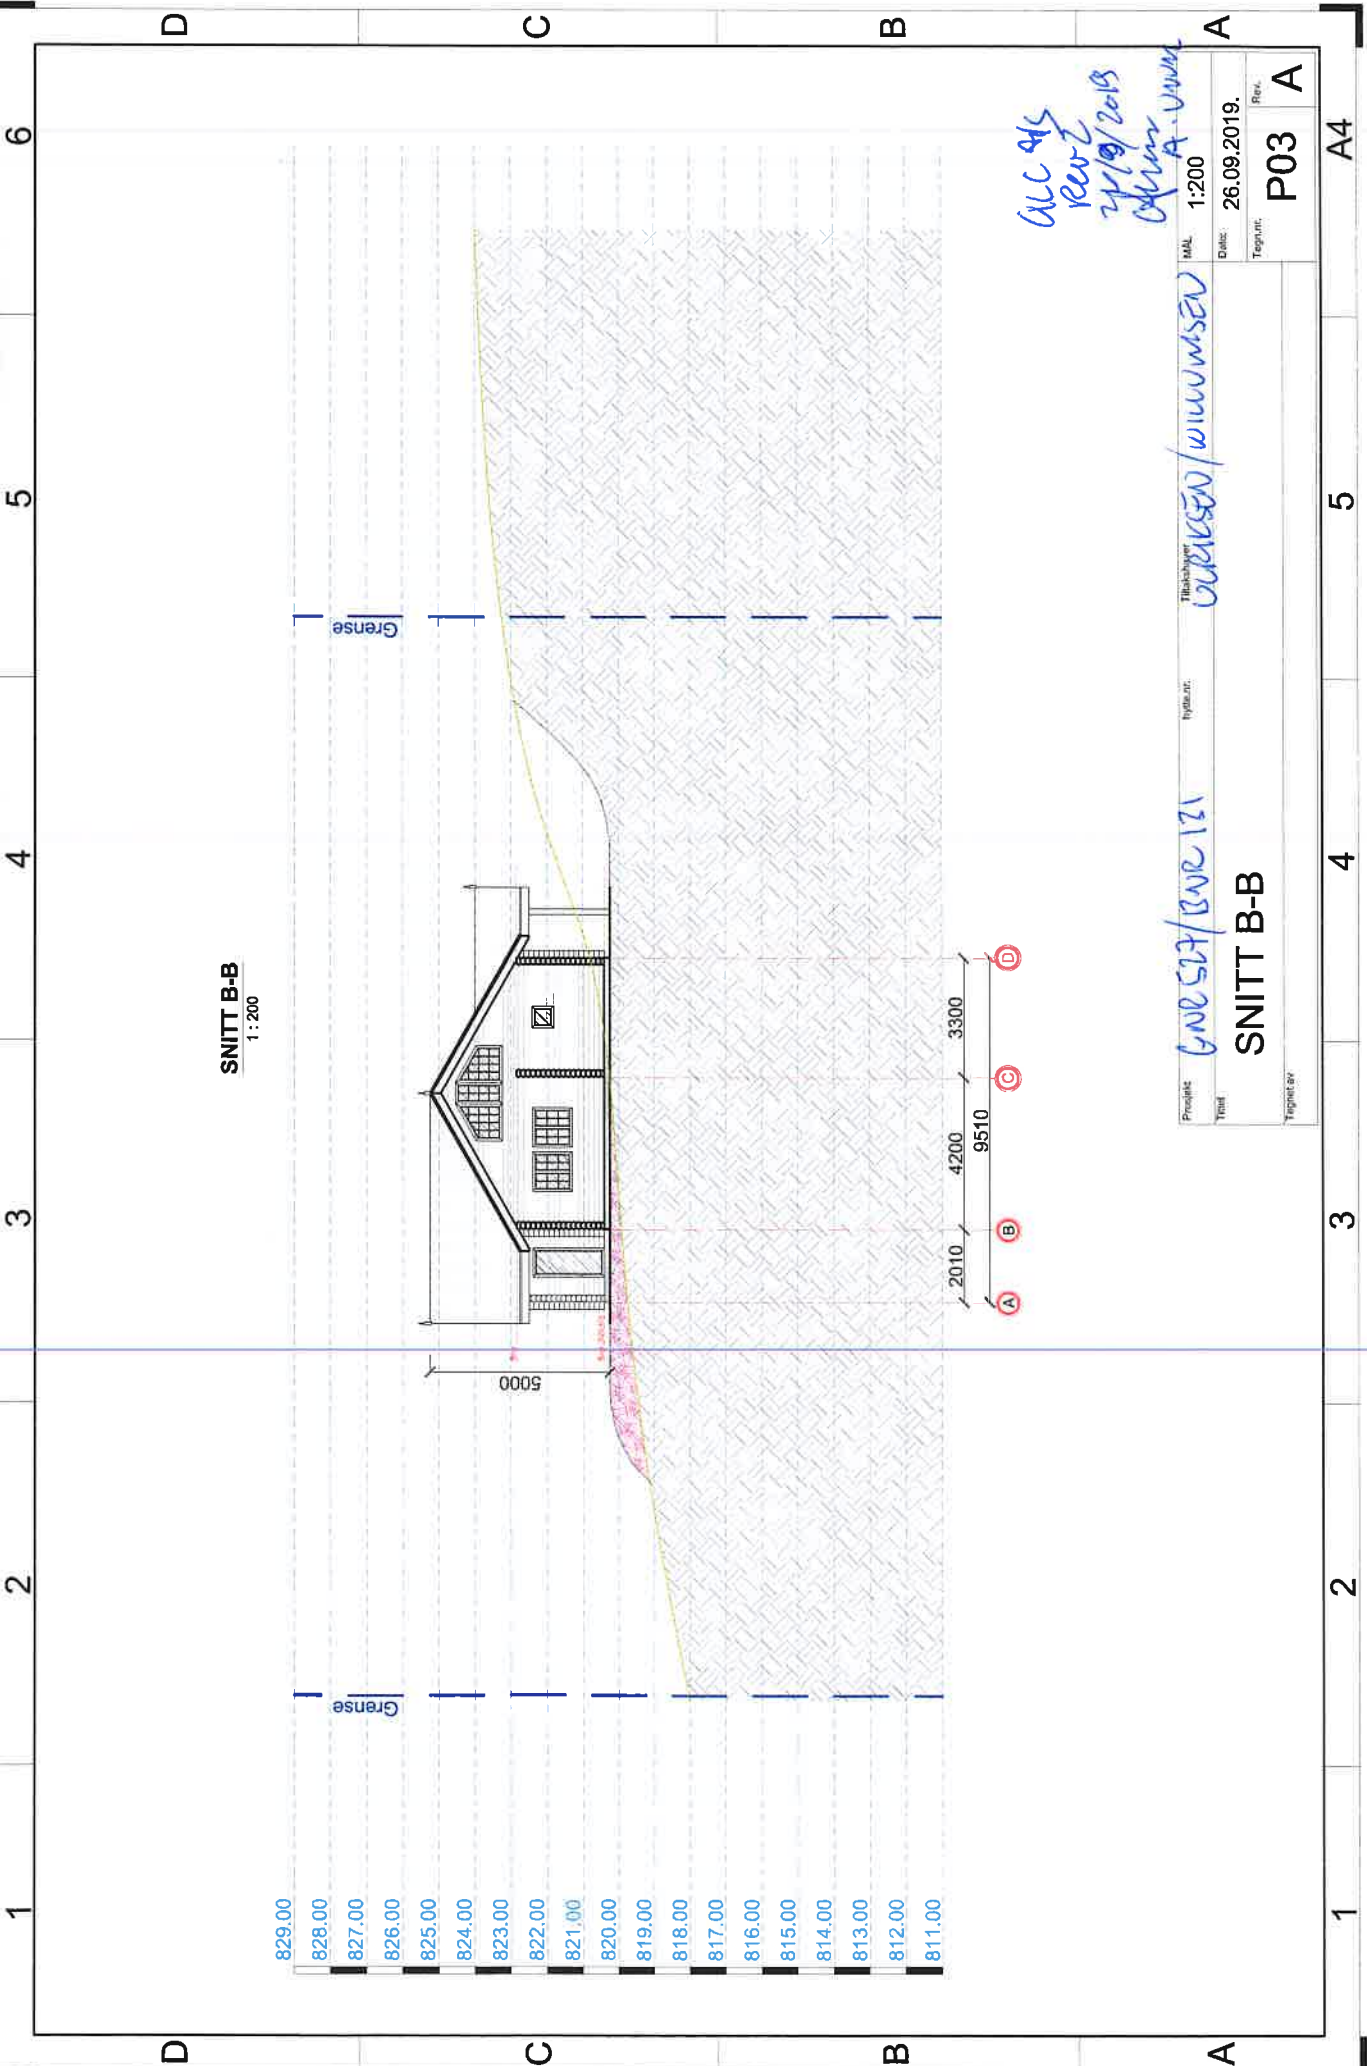

SNITT B-B
1:200

- 829.00
- 828.00
- 827.00
- 826.00
- 825.00
- 824.00
- 823.00
- 822.00
- 821.00
- 820.00
- 819.00
- 818.00
- 817.00
- 816.00
- 815.00
- 814.00
- 813.00
- 812.00
- 811.00

Grænse

Grænse

5000

2010 4200 3300 9510

Ⓐ Ⓑ Ⓒ Ⓓ

GUC 945
REV 2
27/09/2018
Ophavsret A. Vind

Titel: SNITT B-B

Projekt: GNR 507/BVR 121

MAA: 1:200
Dato: 26.09.2019.
Tegning: P03 A

Udført af: WILDMANSEN
Hydraulik: WILDMANSEN

A4

5


4

3

2

1

E9

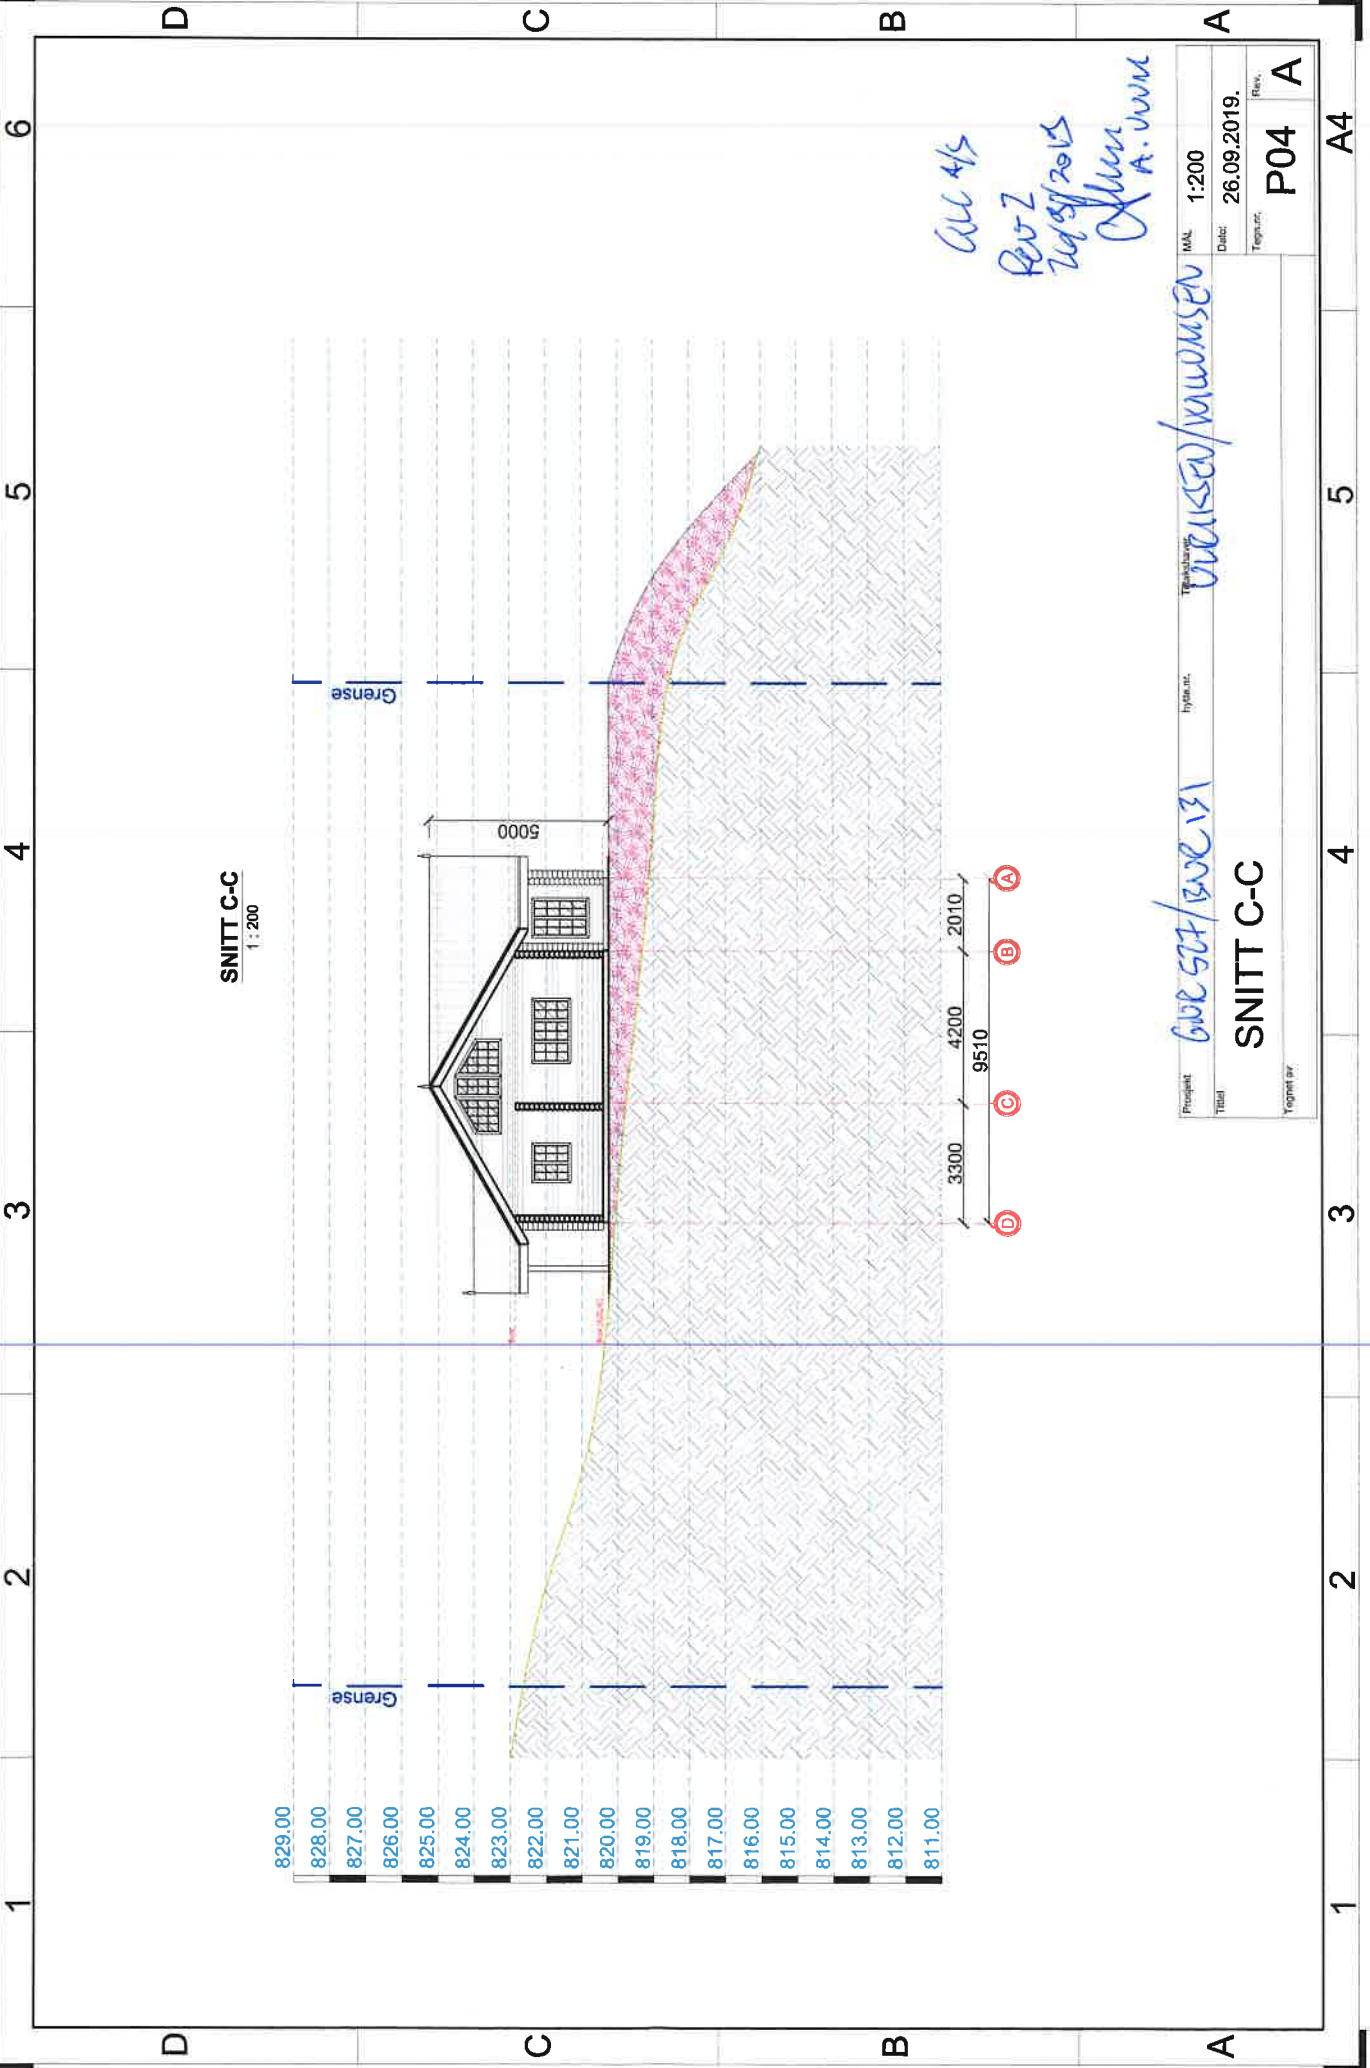

SNITT C-C
1:200

- 829.00
- 828.00
- 827.00
- 826.00
- 825.00
- 824.00
- 823.00
- 822.00
- 821.00
- 820.00
- 819.00
- 818.00
- 817.00
- 816.00
- 815.00
- 814.00
- 813.00
- 812.00
- 811.00

Grense

Grense

5000

3300 4200 2010
9510

A

B

C

Alle 4/5

Rev Z

26.09.2019

A. v. v. v. v.

Prosjekt: GVE SGT/BVE 131

hydraulikk: MURKSEN/KNUMSEN

Skala: 1:200

Dato: 26.09.2019

Rev: P04 A

SNITT C-C

Prosjekt: GVE SGT/BVE 131

hydraulikk: MURKSEN/KNUMSEN

Skala: 1:200

Dato: 26.09.2019

Rev: P04 A