


1 Terreningsnitt AA Blokk B
1 : 200

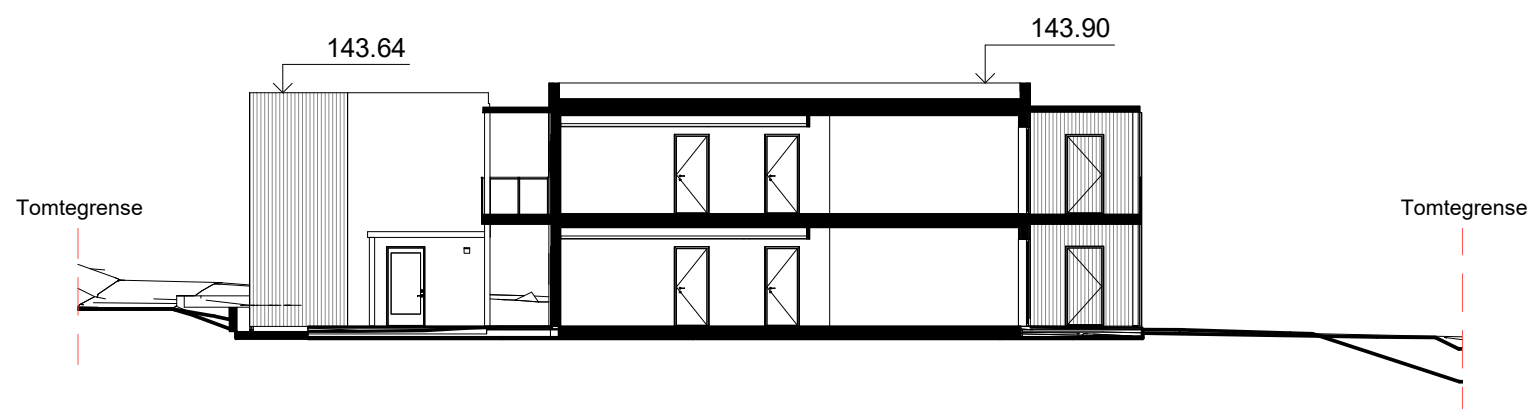

2 Terreningsnitt BB Blokk B
1 : 200

520 - Strandvegen Blokk B gnr/bnr: E1
Nordbolig Innlandet AS 683/543

Terreningsnitt Søknad
520 B-A201 1 : 200 ss 24.09.2019

 **NORLYS**
arkitektur

Norlys arkitektur as
Hertzbergs gate 34
PB 4234 2320 Hamar
post@norlys.no
www.nordbolig.no